

建设用地勘测定界图


【ZK2025009】

059021

059041

3538.04

3538.04

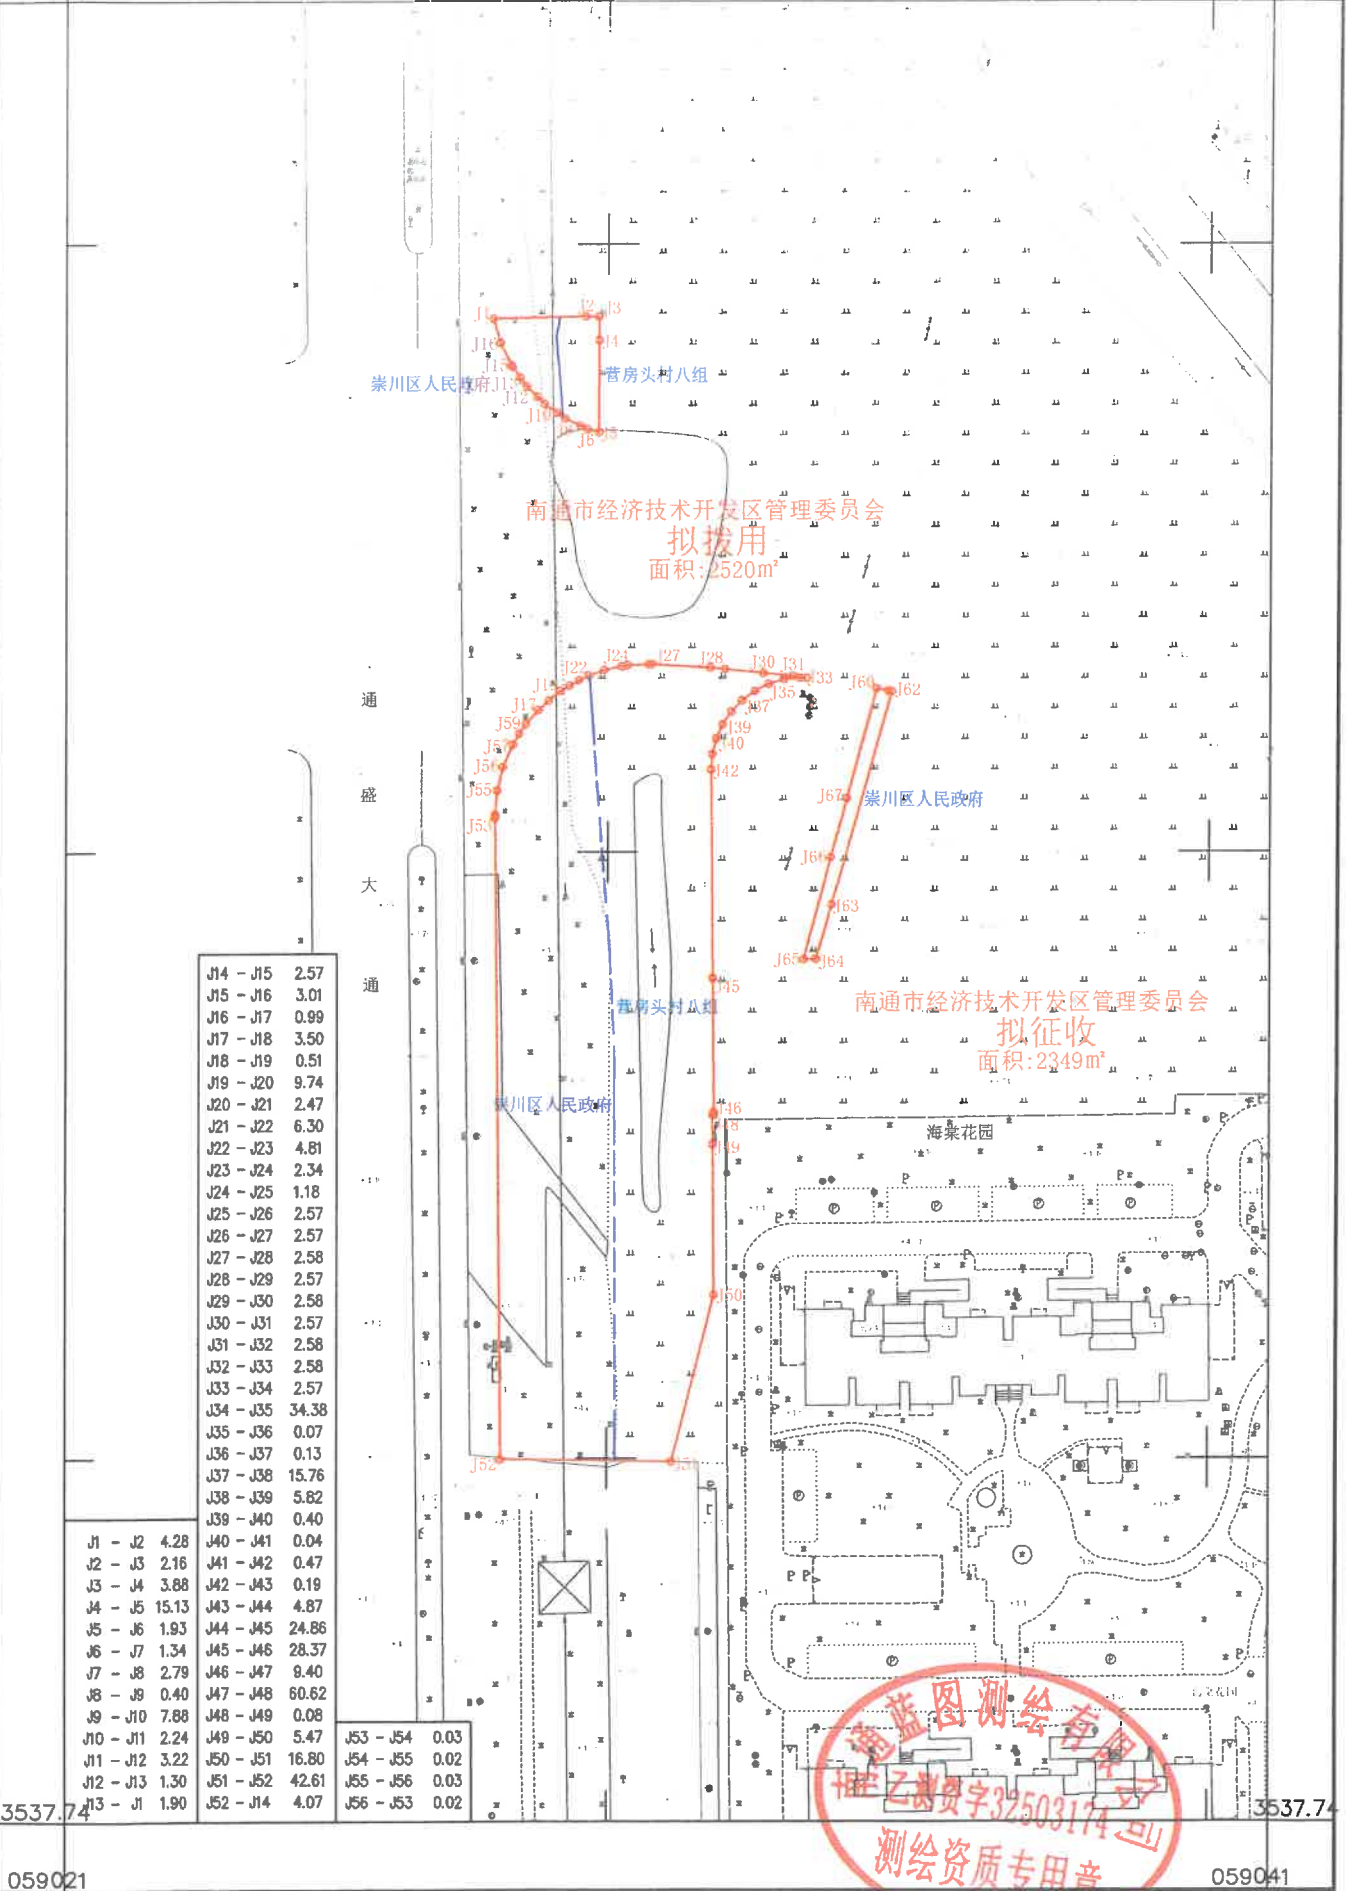

通
盛
大
通

J14 - J15	2.57
J15 - J16	3.01
J16 - J17	0.99
J17 - J18	3.50
J18 - J19	0.51
J19 - J20	9.74
J20 - J21	2.47
J21 - J22	6.30
J22 - J23	4.81
J23 - J24	2.34
J24 - J25	1.18
J25 - J26	2.57
J26 - J27	2.57
J27 - J28	2.58
J28 - J29	2.57
J29 - J30	2.58
J30 - J31	2.57
J31 - J32	2.58
J32 - J33	2.58
J33 - J34	2.57
J34 - J35	34.38
J35 - J36	0.07
J36 - J37	0.13
J37 - J38	15.76
J38 - J39	5.82
J39 - J40	0.40
J40 - J41	0.04
J41 - J42	0.47
J42 - J43	0.19
J43 - J44	4.87
J44 - J45	24.86
J45 - J46	28.37
J46 - J47	9.40
J47 - J48	60.62
J48 - J49	0.08
J49 - J50	5.47
J50 - J51	16.80
J51 - J52	42.61
J52 - J53	4.07

J1 - J2	4.28
J2 - J3	2.16
J3 - J4	3.88
J4 - J5	15.13
J5 - J6	1.93
J6 - J7	1.34
J7 - J8	2.79
J8 - J9	0.40
J9 - J10	7.88
J10 - J11	2.24
J11 - J12	3.22
J12 - J13	1.30
J13 - J1	1.90

J53 - J54	0.03
J54 - J55	0.02
J55 - J56	0.03
J56 - J53	0.02

南通蓝图测绘有限公司

3537.74

3537.74

059021

059041

